



FOR SALE

Flat 3, 99 Somerset Avenue, Leicester
£155,000



Contact us: 101 Buckminster Road, Leicester, LE3 9AT, 0116 2963300, sale@abbeyls.com



Flat 3

99 Somerset Avenue, Leicester


Council Tax band: A

Tenure: Leasehold

EPC Energy Efficiency Rating: B

- Low maintenance apartment ideal for first-time buyers, investors or those looking to downsize
- 1 Bedroom, 1 Bathroom
- Constructed in 2021
- Open plan kitchen living area perfect for socialising
- Utility cupboard
- Allocated parking for 1 car
- Walking distance to local primary and secondary schools
- Short drive to city centre
- Council tax band: A



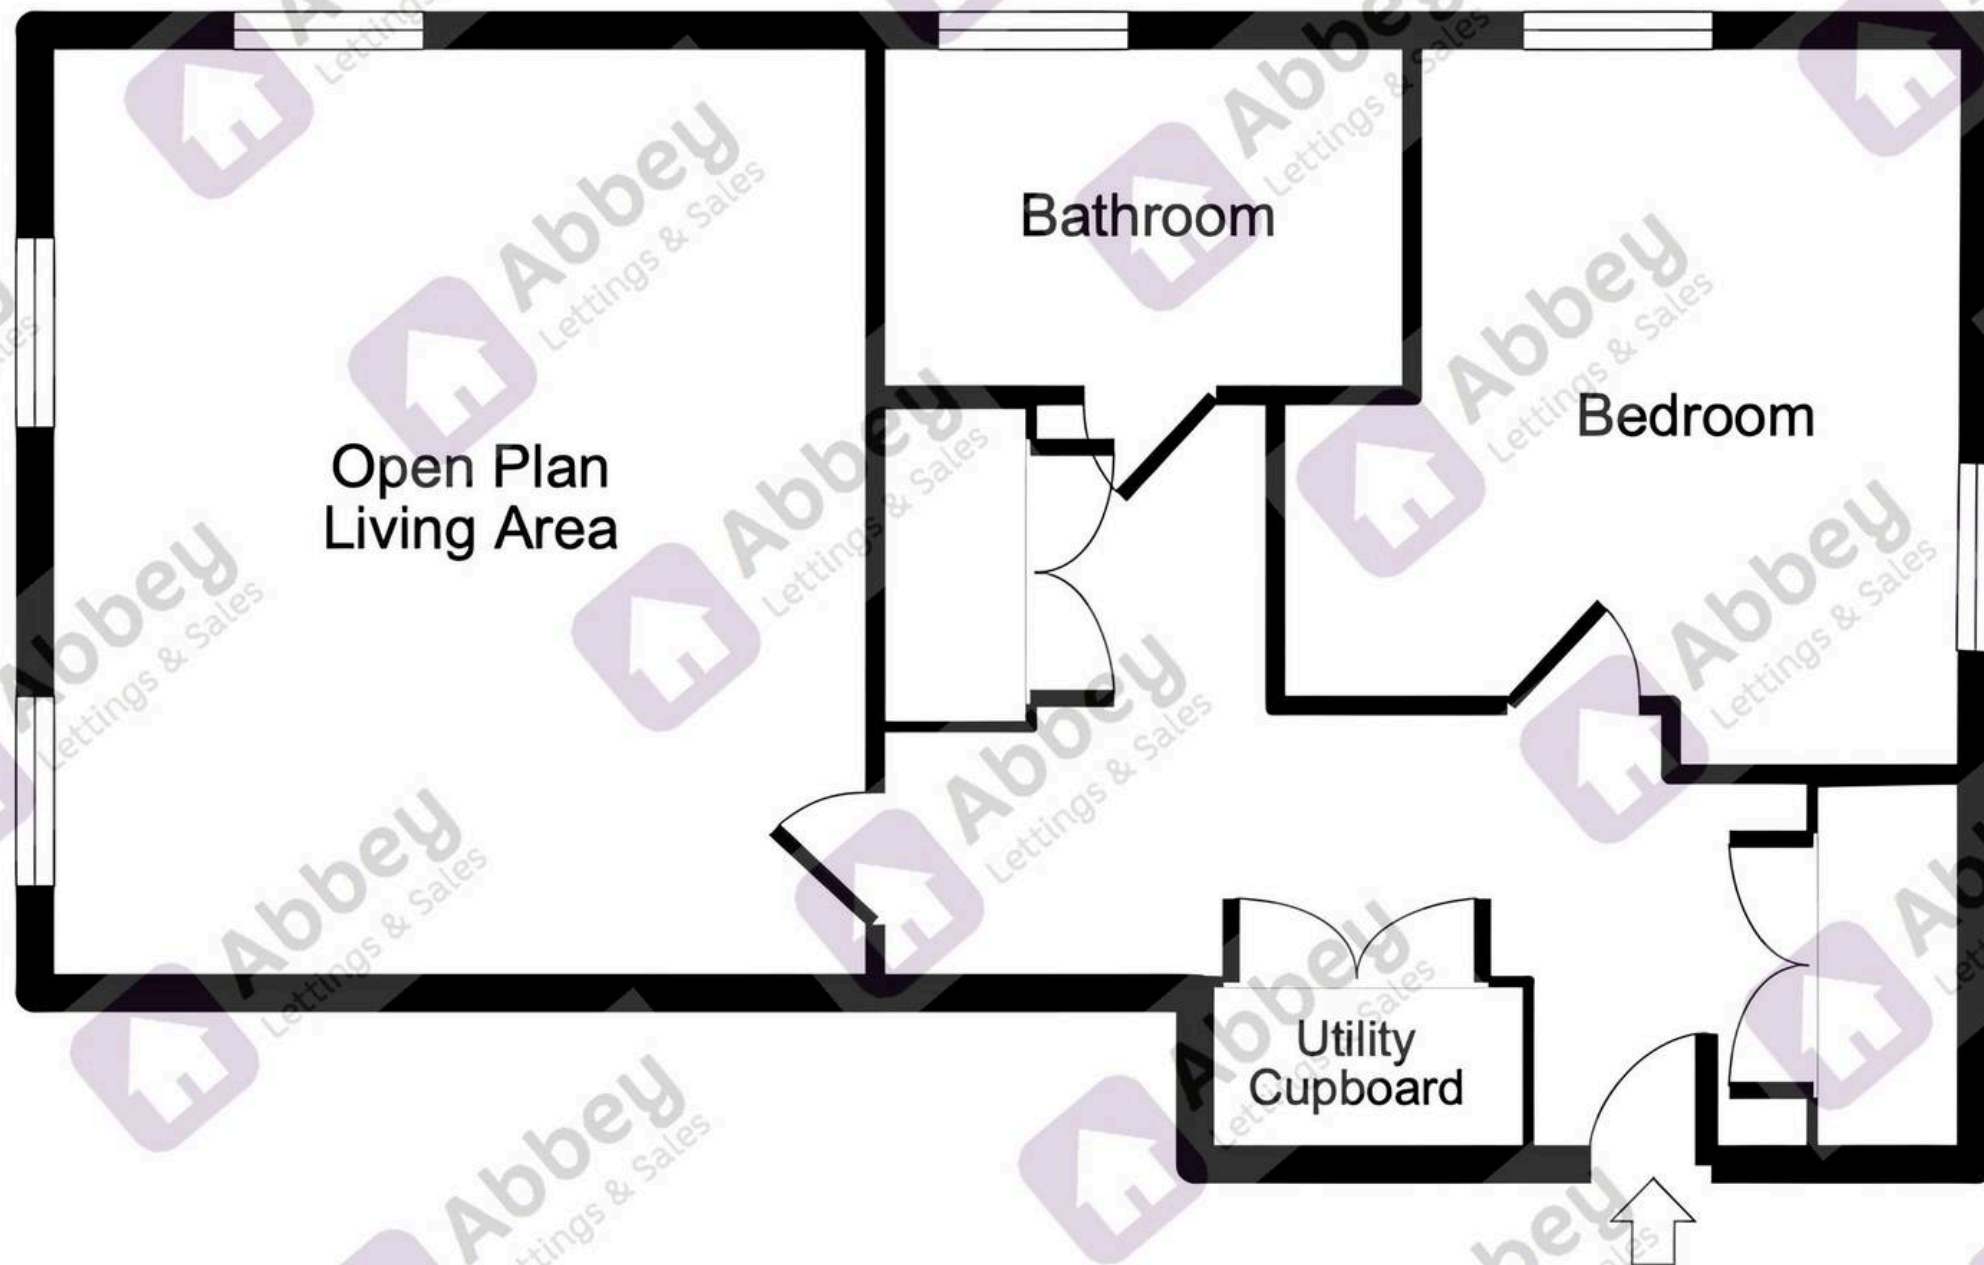

Floor plan:

Please note for guidance only and is not to scale.

How To Make An Offer - Please email us at sales@abbeyls.com with any offers along with proof of funds and mortgage in principle. Please include a photo ID and a recent utility bill with your current address this will then be submitted to the vendor.

Money Laundering - In line with current money laundering regulations, prospective buyers will be asked to provide us with a photo I.D. (e.g. Passport, driving license, bus pass, etc) and proof of address (e.g. Current utility bill, bank statement, etc), we ask for your cooperation in this matter as this information will be required before a sale can be agreed.

If your offer is accepted, we use a company called Lifetime legal to verify your anti-money laundering checks the cost of this is £50 including VAT and this covers everyone purchasing the property, we will supply you with more information as and when this is required.

Agents Note - These particulars, whilst believed to be accurate are set out as a general outline only for guidance and do not constitute any part of an offer or contract. Details are given without any responsibility, and any intending purchasers, lessees, or third parties should not rely on them as statements of representation of fact but must satisfy themselves by inspection or otherwise as to their accuracy. All photographs, measurements, floor plans, and distances referred to are given as a guide only and should not be relied upon for the purchase of carpets or any other fixtures or fittings. All services and appliances have not and will not be tested by Abbey Lettings & Sales. Lease details and service ground rent (where applicable) are given as a guide only and should be checked and confirmed by your solicitor prior to the exchange of contracts. No person in this firm's employment has the authority to make or give any representation or warranty in respect of the property.

We retain the copyright in all advertising material used to market this Property.

Referrals - Abbey Lettings & Sales provide a range of services to our vendors and purchasers. We can refer you to Mortgage Advice Broker to help with finances and we can assist you with finding a conveyancer to handle your purchase/sale. Please be aware that if we refer you to any of these services, we may receive a referral fee. If you do require any assistance with an additional service, please do not hesitate to contact the office.

Free Property Valuations! - If you have a house to sell then we would love to provide you with a free no-obligation valuation.